



Suite 105

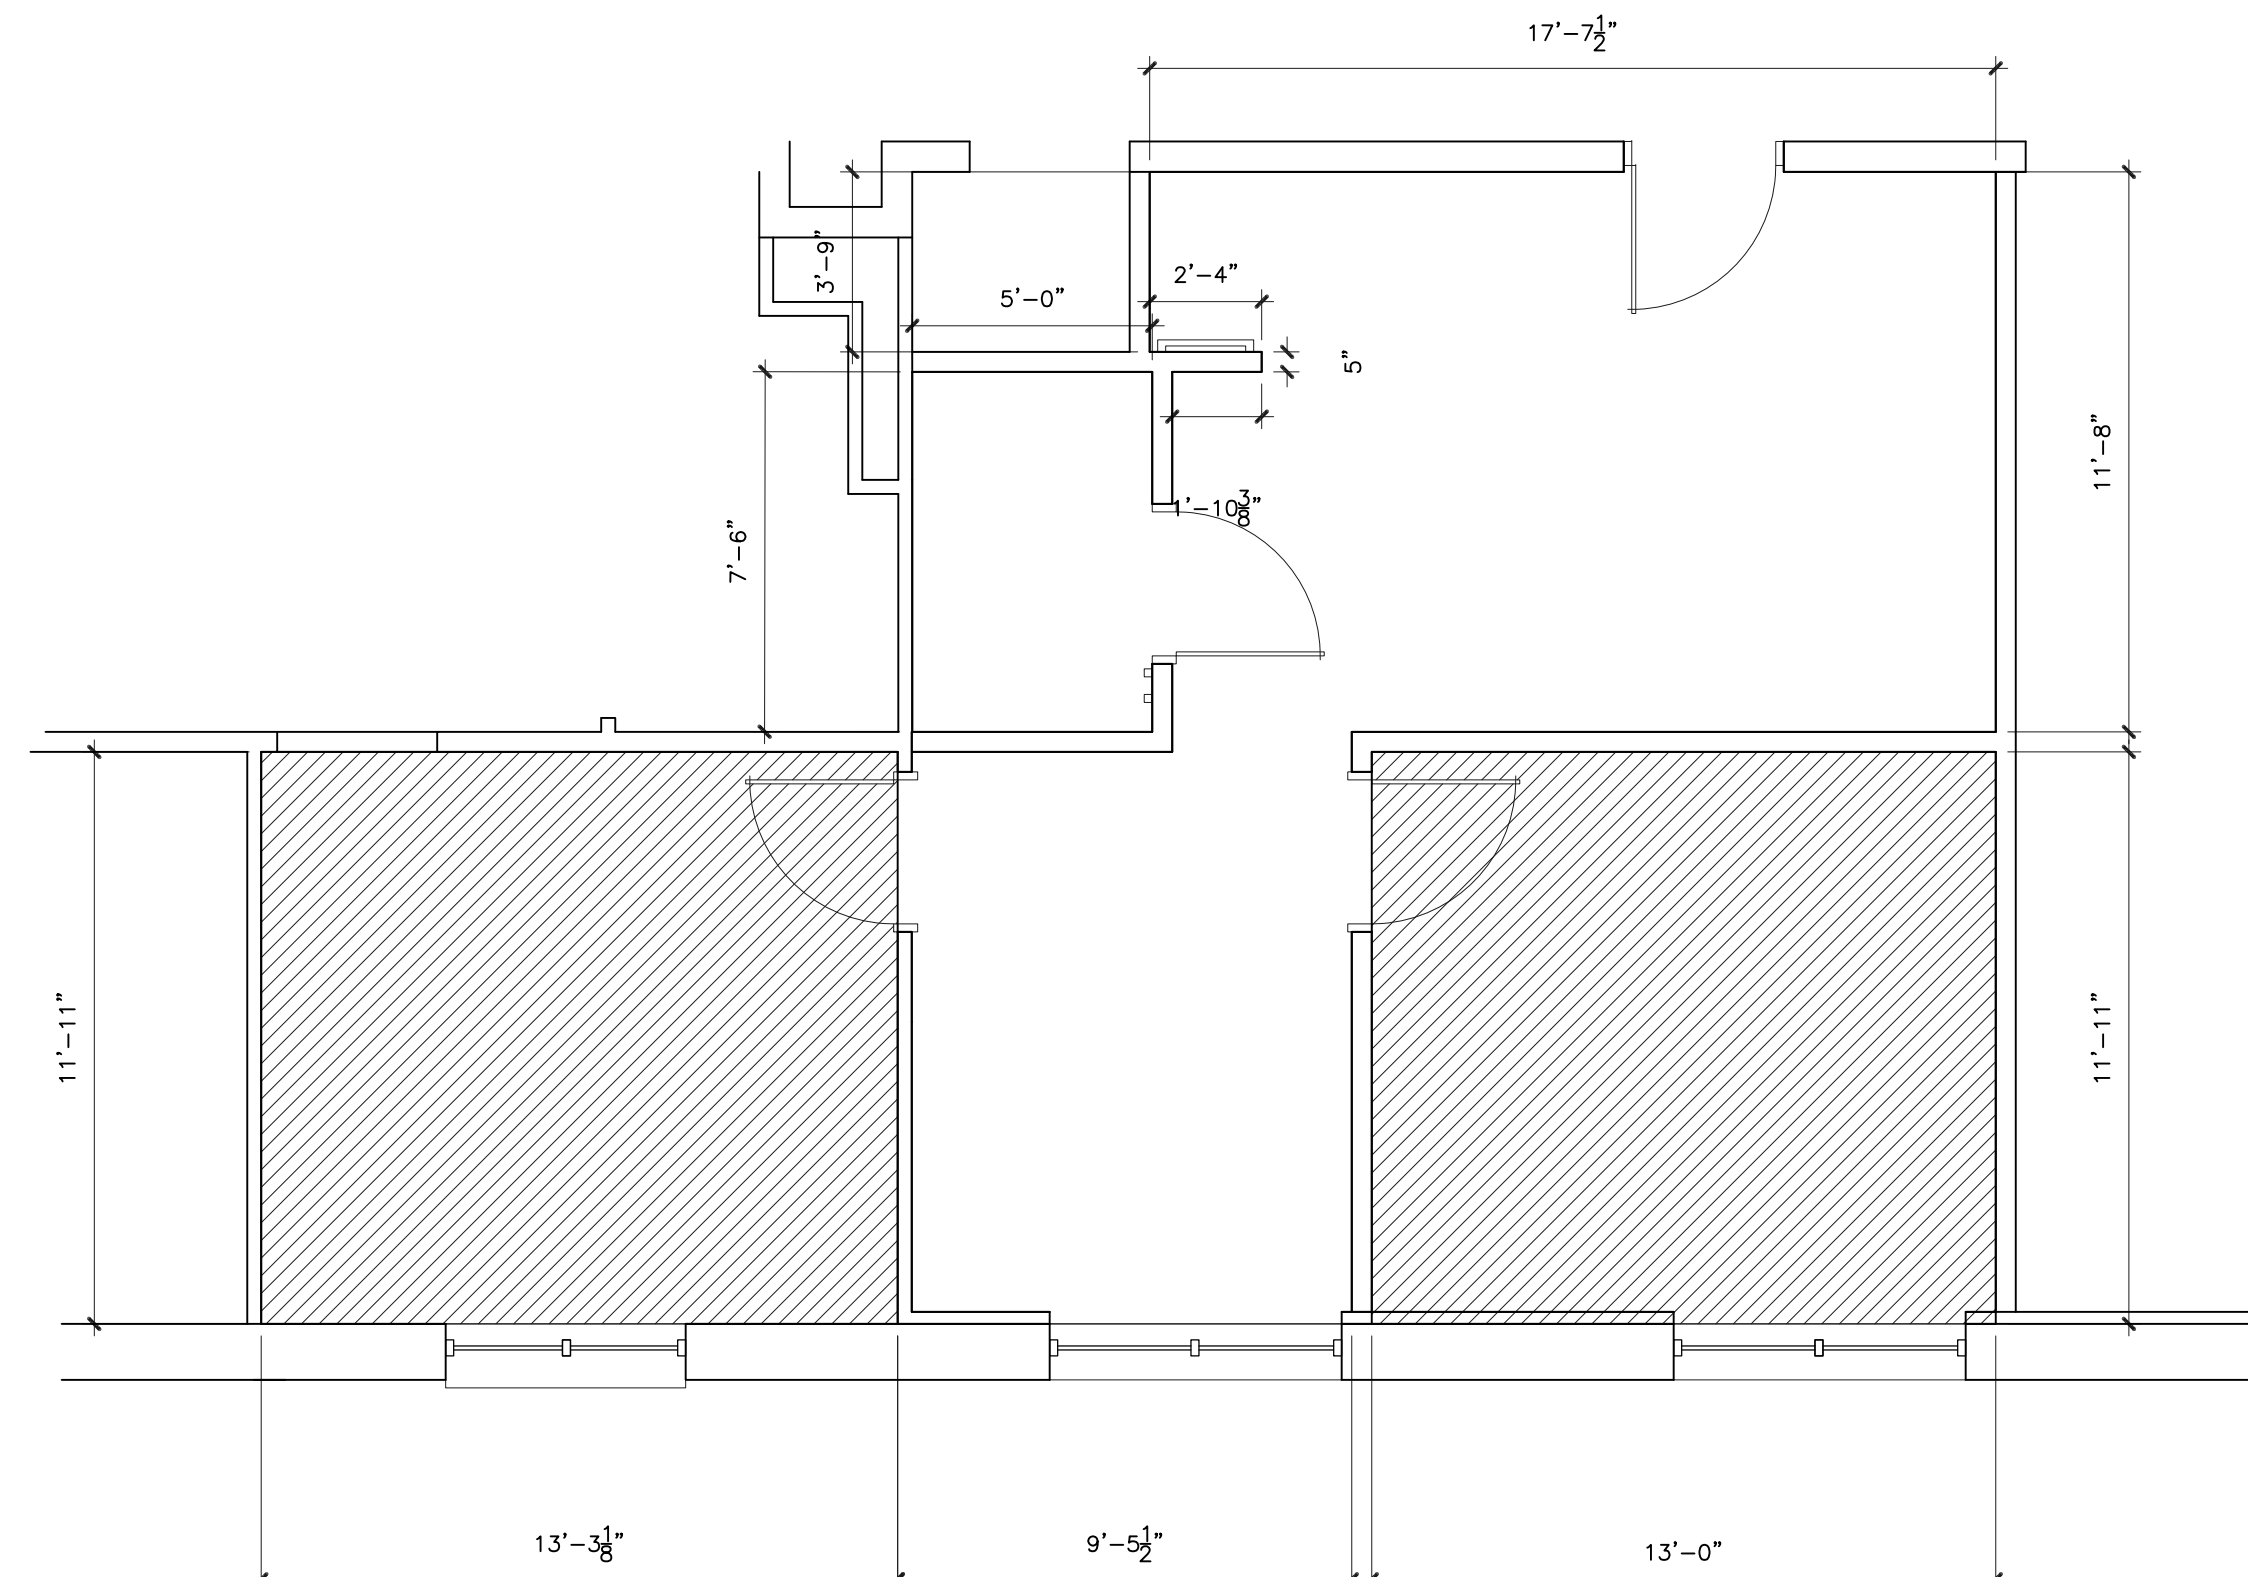


Suite 107

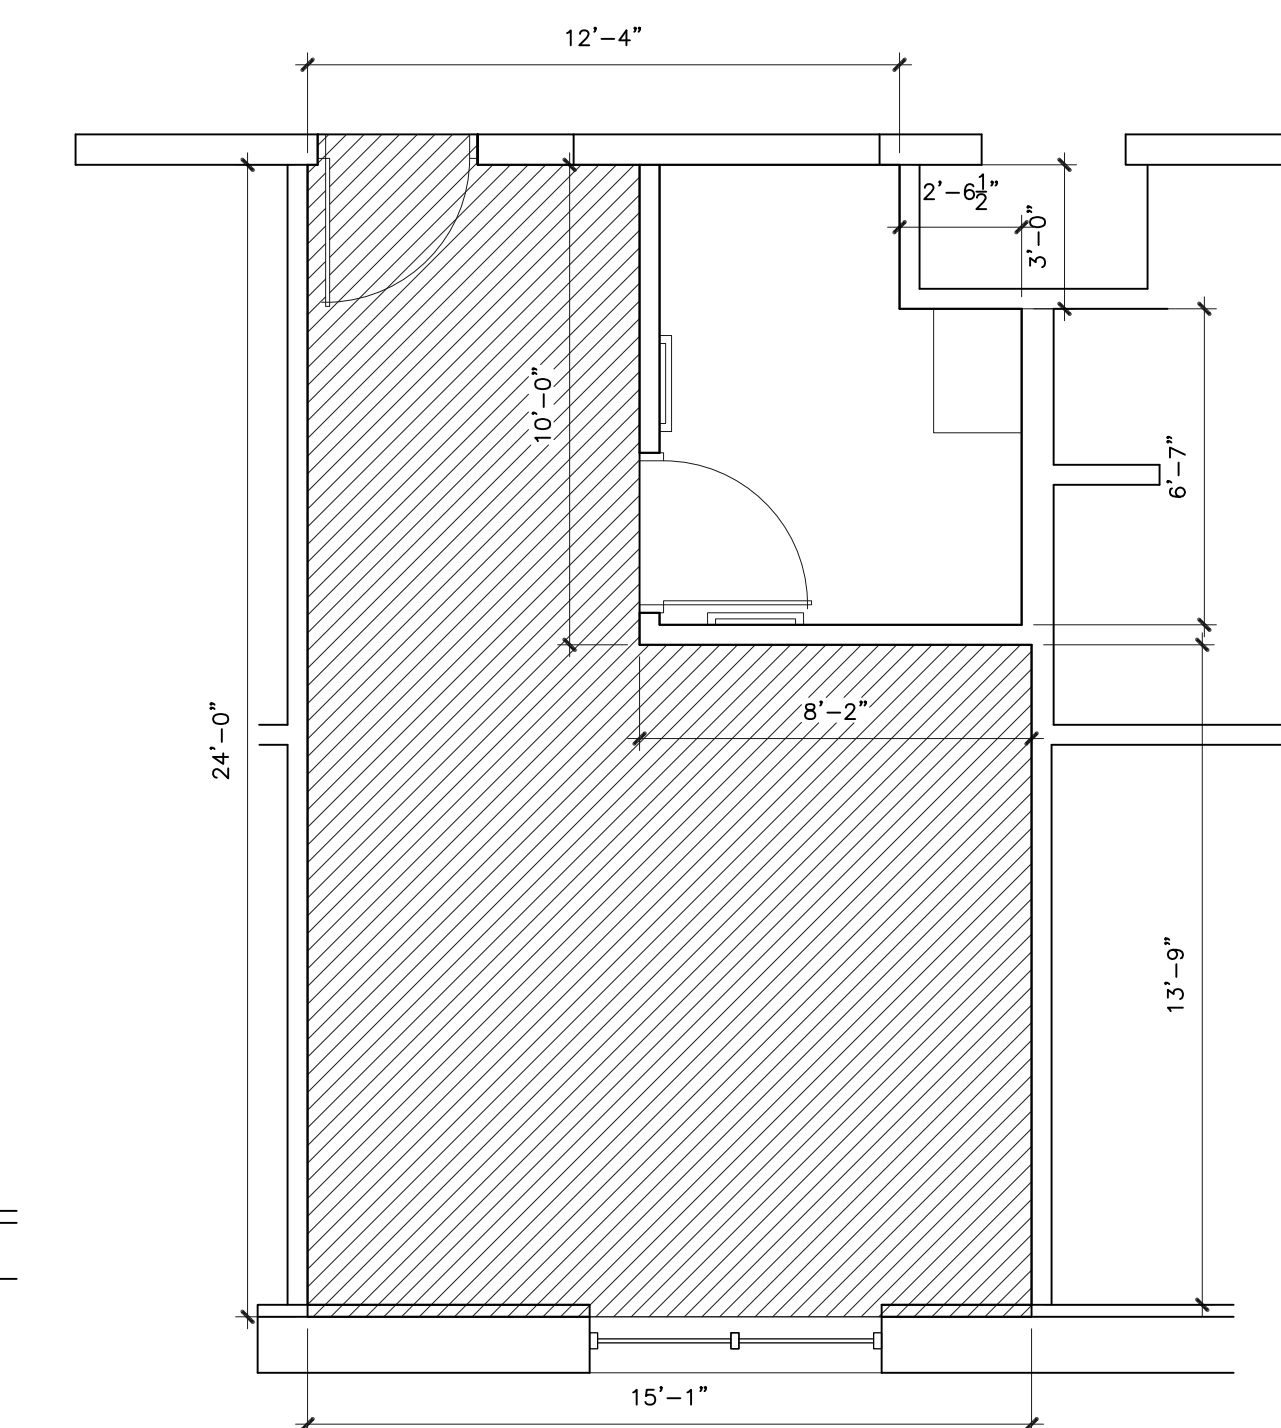


Suite 109

1 TYPICAL FIRST FLOOR SUITE PLANS
1 SCALE: 1/4"=1'-0"

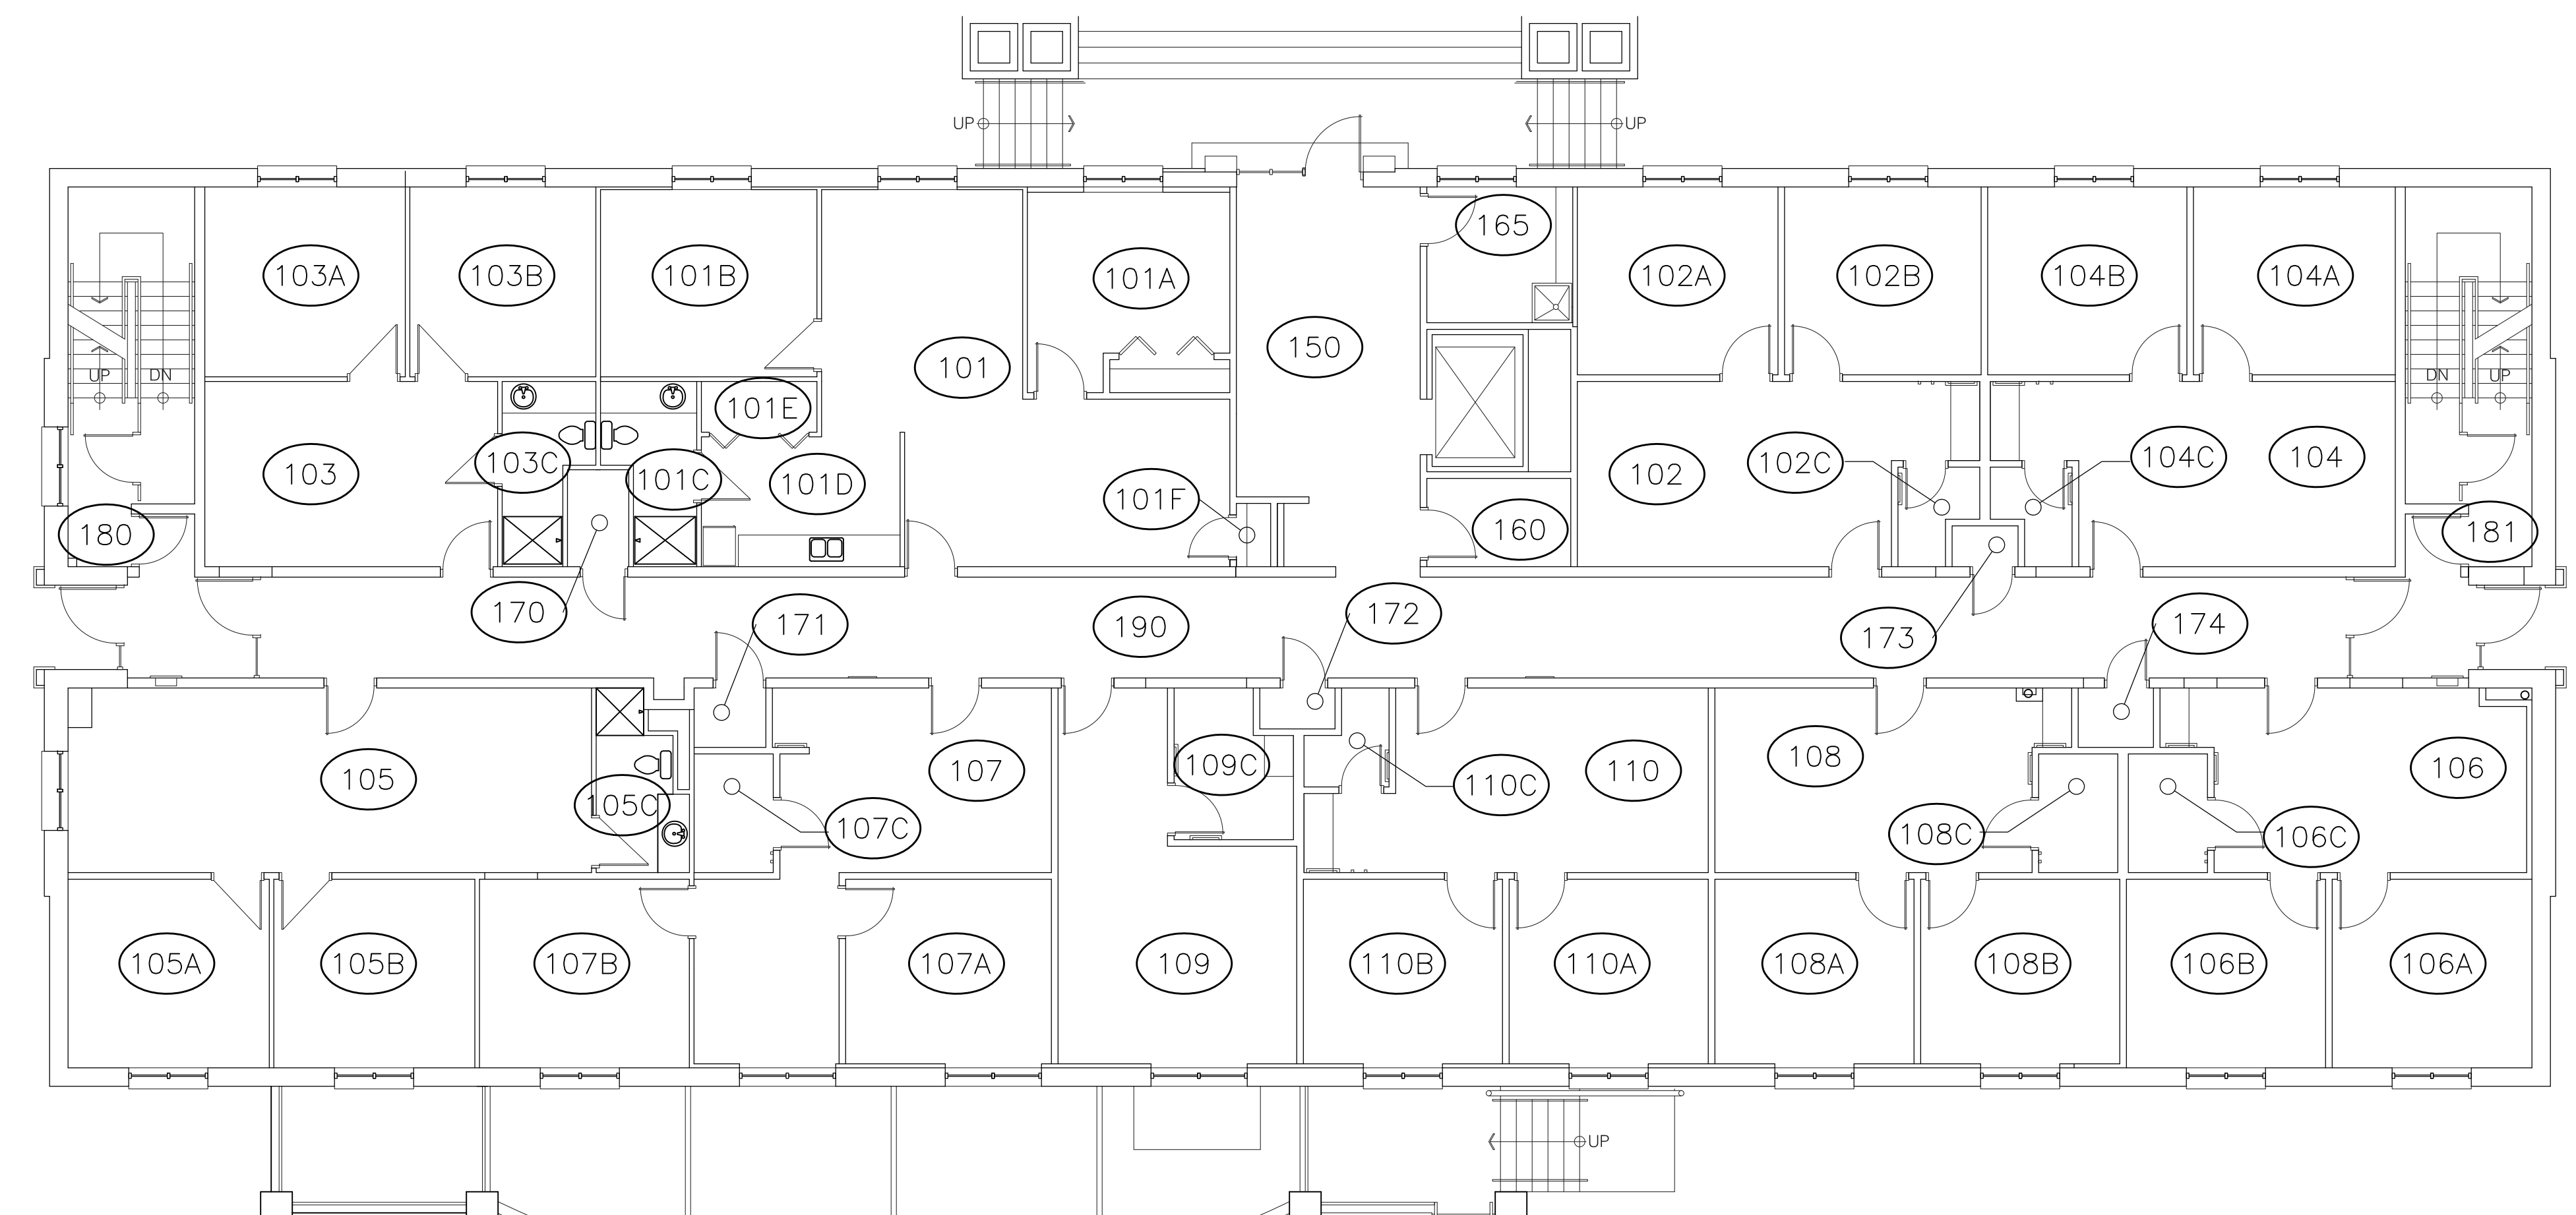

1 FIRST FLOOR
1 SCALE: 1/8"=1'-0"

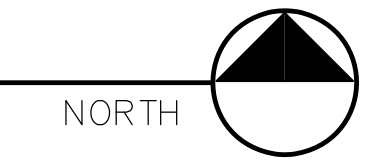

When this drawing is reproduced at original scale, this bar = 1 inch

Planning, Design & Construction
Burgess House
901 South National Avenue
Springfield, Missouri 65897
(417) 836-5101 Fax: (417) 836-6884



Bedroom Flooring Replacement
Scholars House

Date: 5/15/2017

Drawn By:

Sheet Number:

1

AI