

PROVIDE 2 SIGN BACKER BRACKETS
BEHIND SIGN MOUNTED TO POST.

SIGNAGE PROVIDED BY OWNER
INSTALLED BY CONTRACTOR.

2" GALVANIZED POST WITH
CAP ON EXPOSED END.


CONCRETE FOOTING SHALL BE 6" BELOW
FINISHED GRADE WHEN INSTALLED IN
LANDSCAPING AND FLUSH W/ SURFACE
WHEN INSTALLED IN A HARD SURFACE.

EXTEND PIPE INTO FOOTING

PROVIDE BUFFER ZONE BETWEEN END OF
PIPE AND BOTTOM OF CONCRETE SHAFT

NOTE:

WHERE MORE THAN ONE SIGN IS TO BE
INSTALLED IN A ROW, THE TOPS AS WELL AS
THE FACE OF ALL SIGNS SHALL BE ALIGNED.
WHERE NECESSARY SET THE FIRST AND LAST IN
A ROW AND PULL A STRING BETWEEN THEM TO
ESTABLISH THE PROPER ALIGNMENT. STANDARD
SIGNS TO BE 60" FROM FINISHED GRADE TO
BOTTOM OF SIGN.

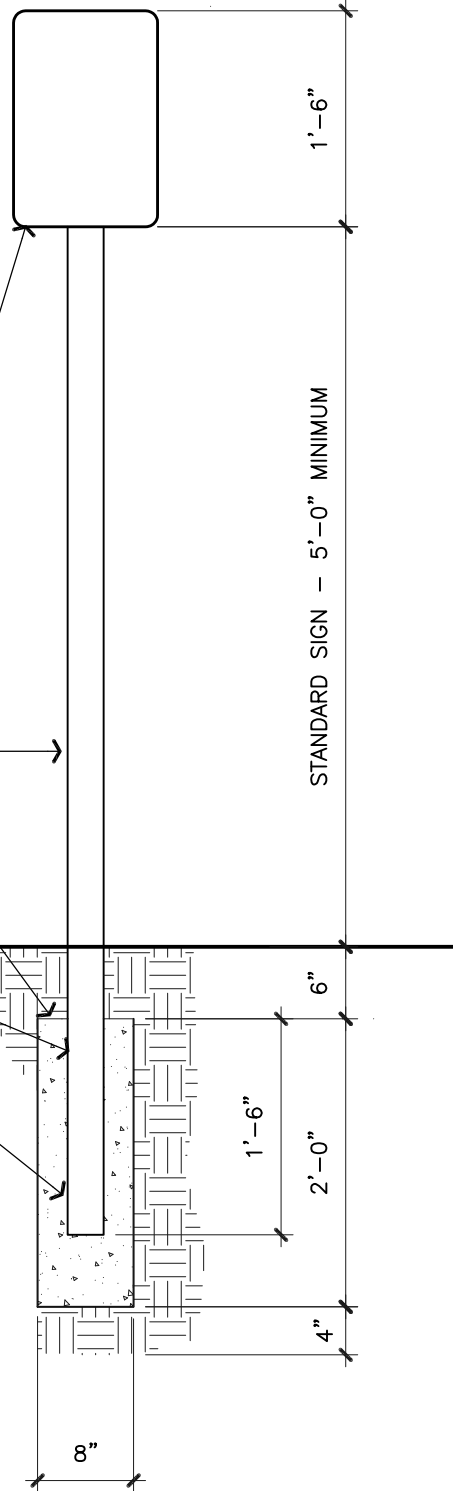

TYPICAL ADA SIGN POST INSTALLATION

SCALE: 3/4"=1'-0"

