



ADA ACCESSIBLE PARKING AISLE WIDTH FOR CARS

SCALE: 1/4"=1'-0"

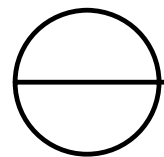


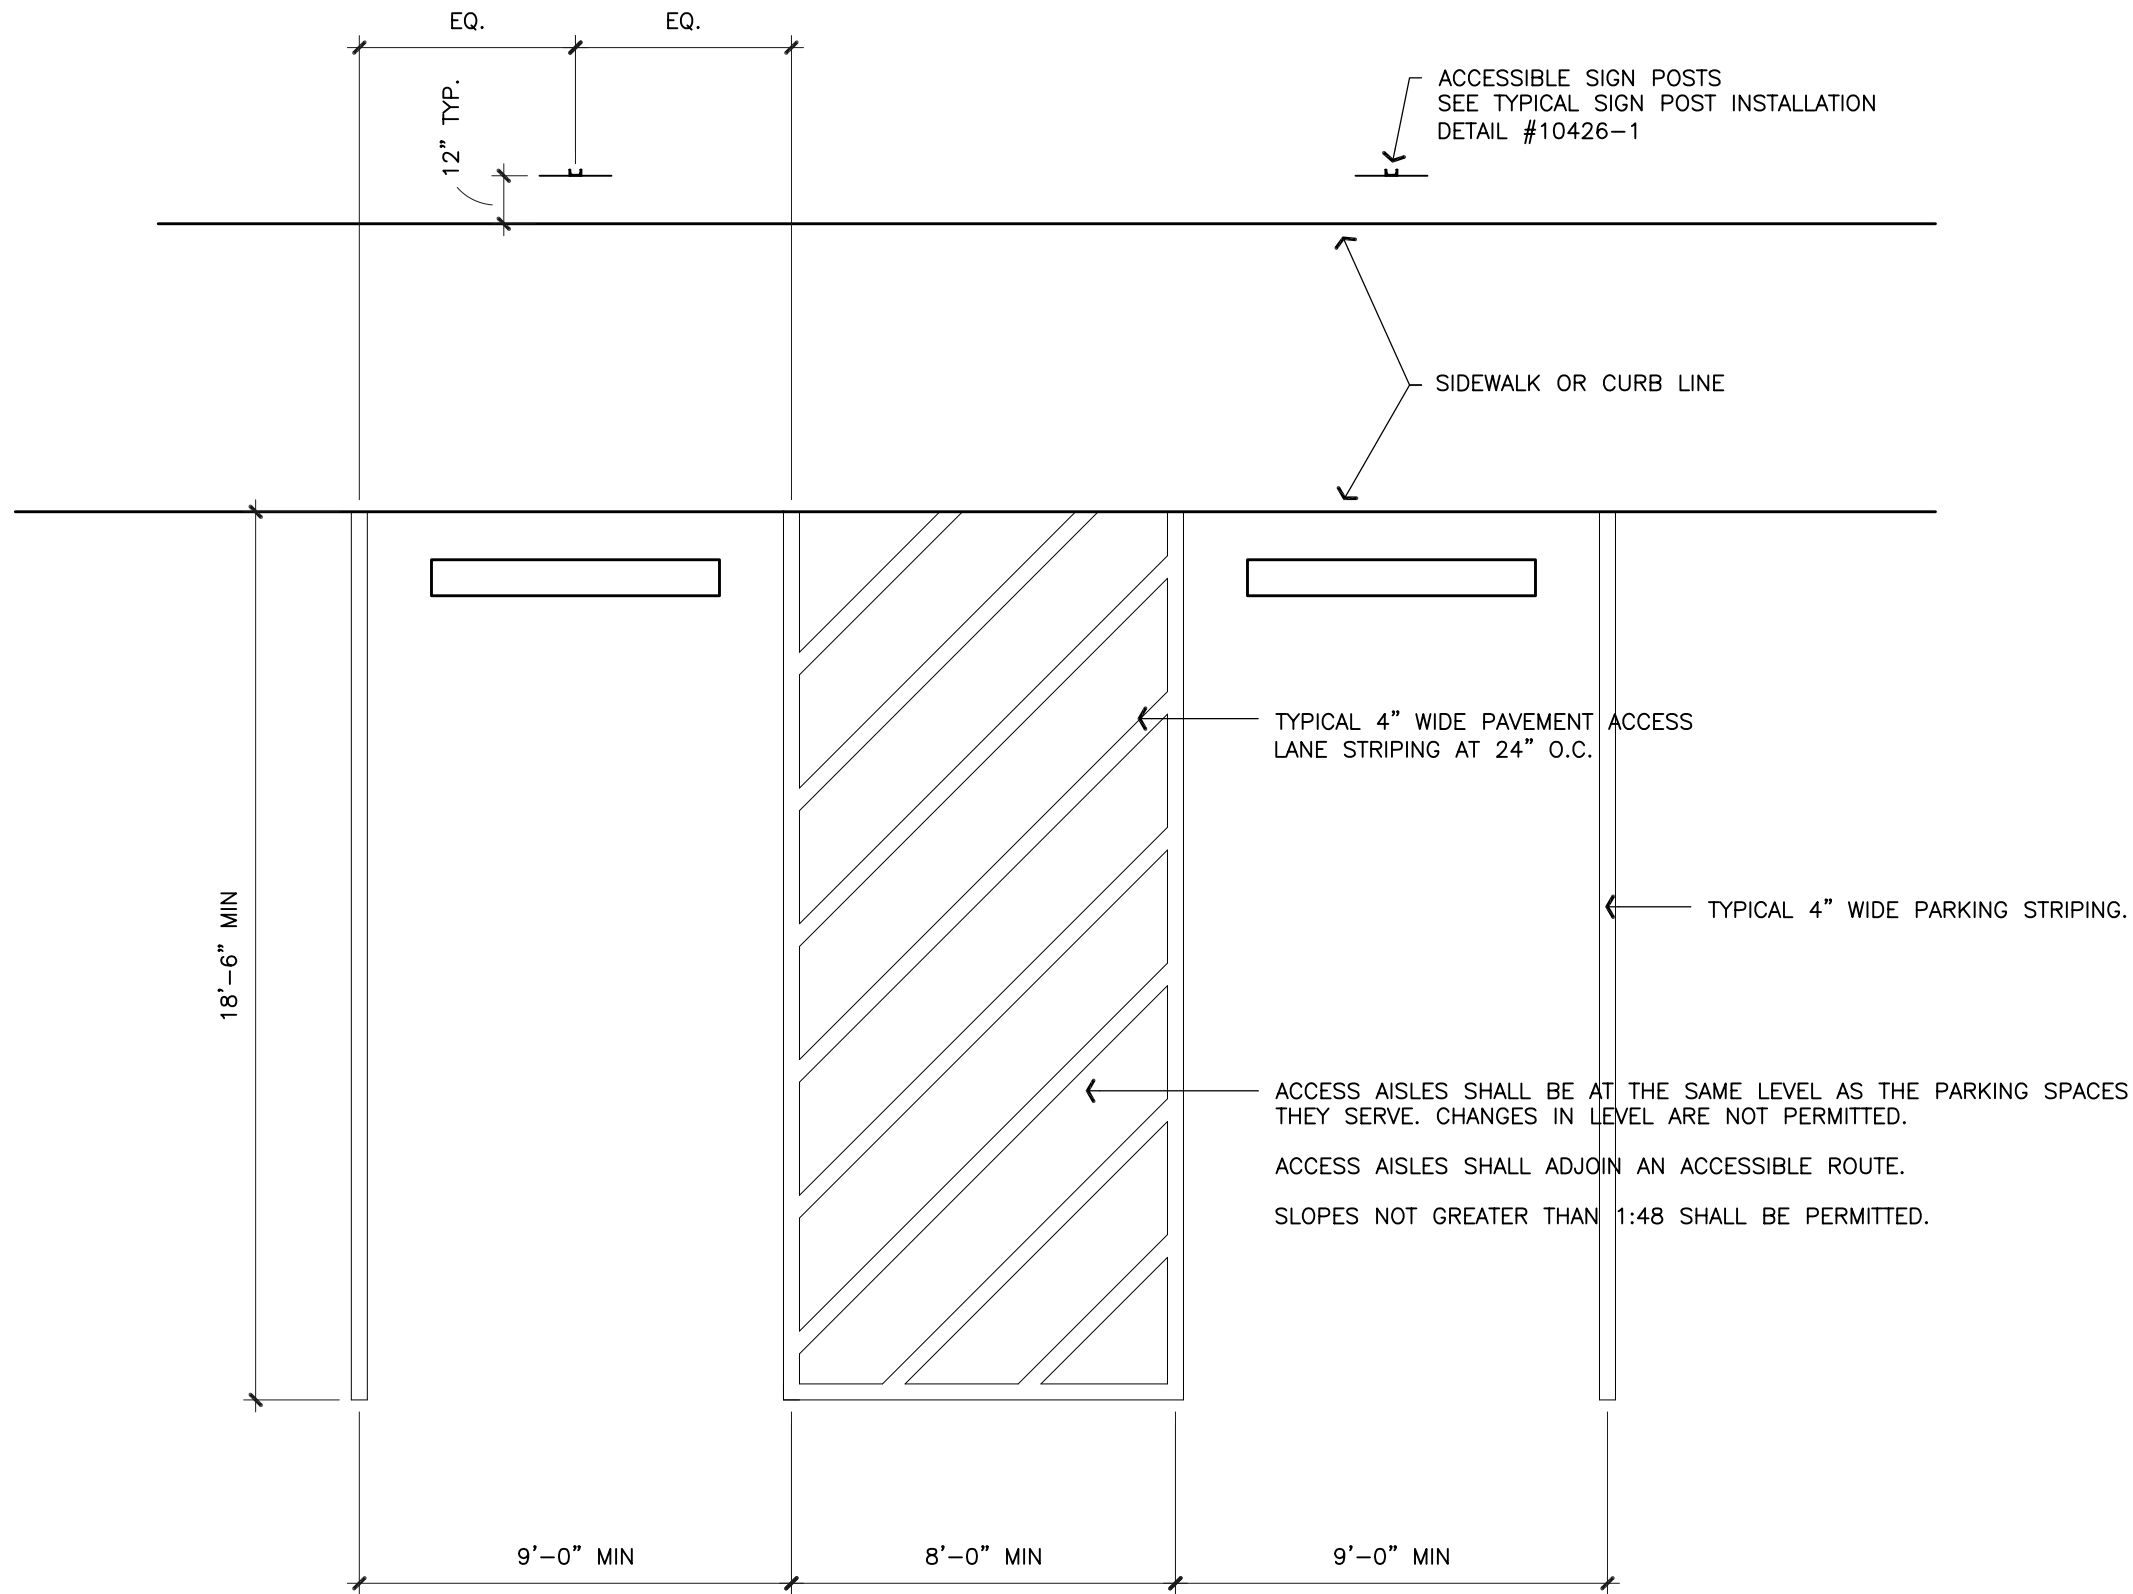

ADA ACCESSIBLE PARKING AISLE WIDTH FOR VANS


SCALE: 1/4"=1'-0"


FOR EVERY SIX OR FRACTION OF SIX PARKING SPACES REQUIRED BY ADA 208.S TO COMPLY WITH ADA 502, AT LEAST ONE SHALL BE A VAN SPARKING SPACE.

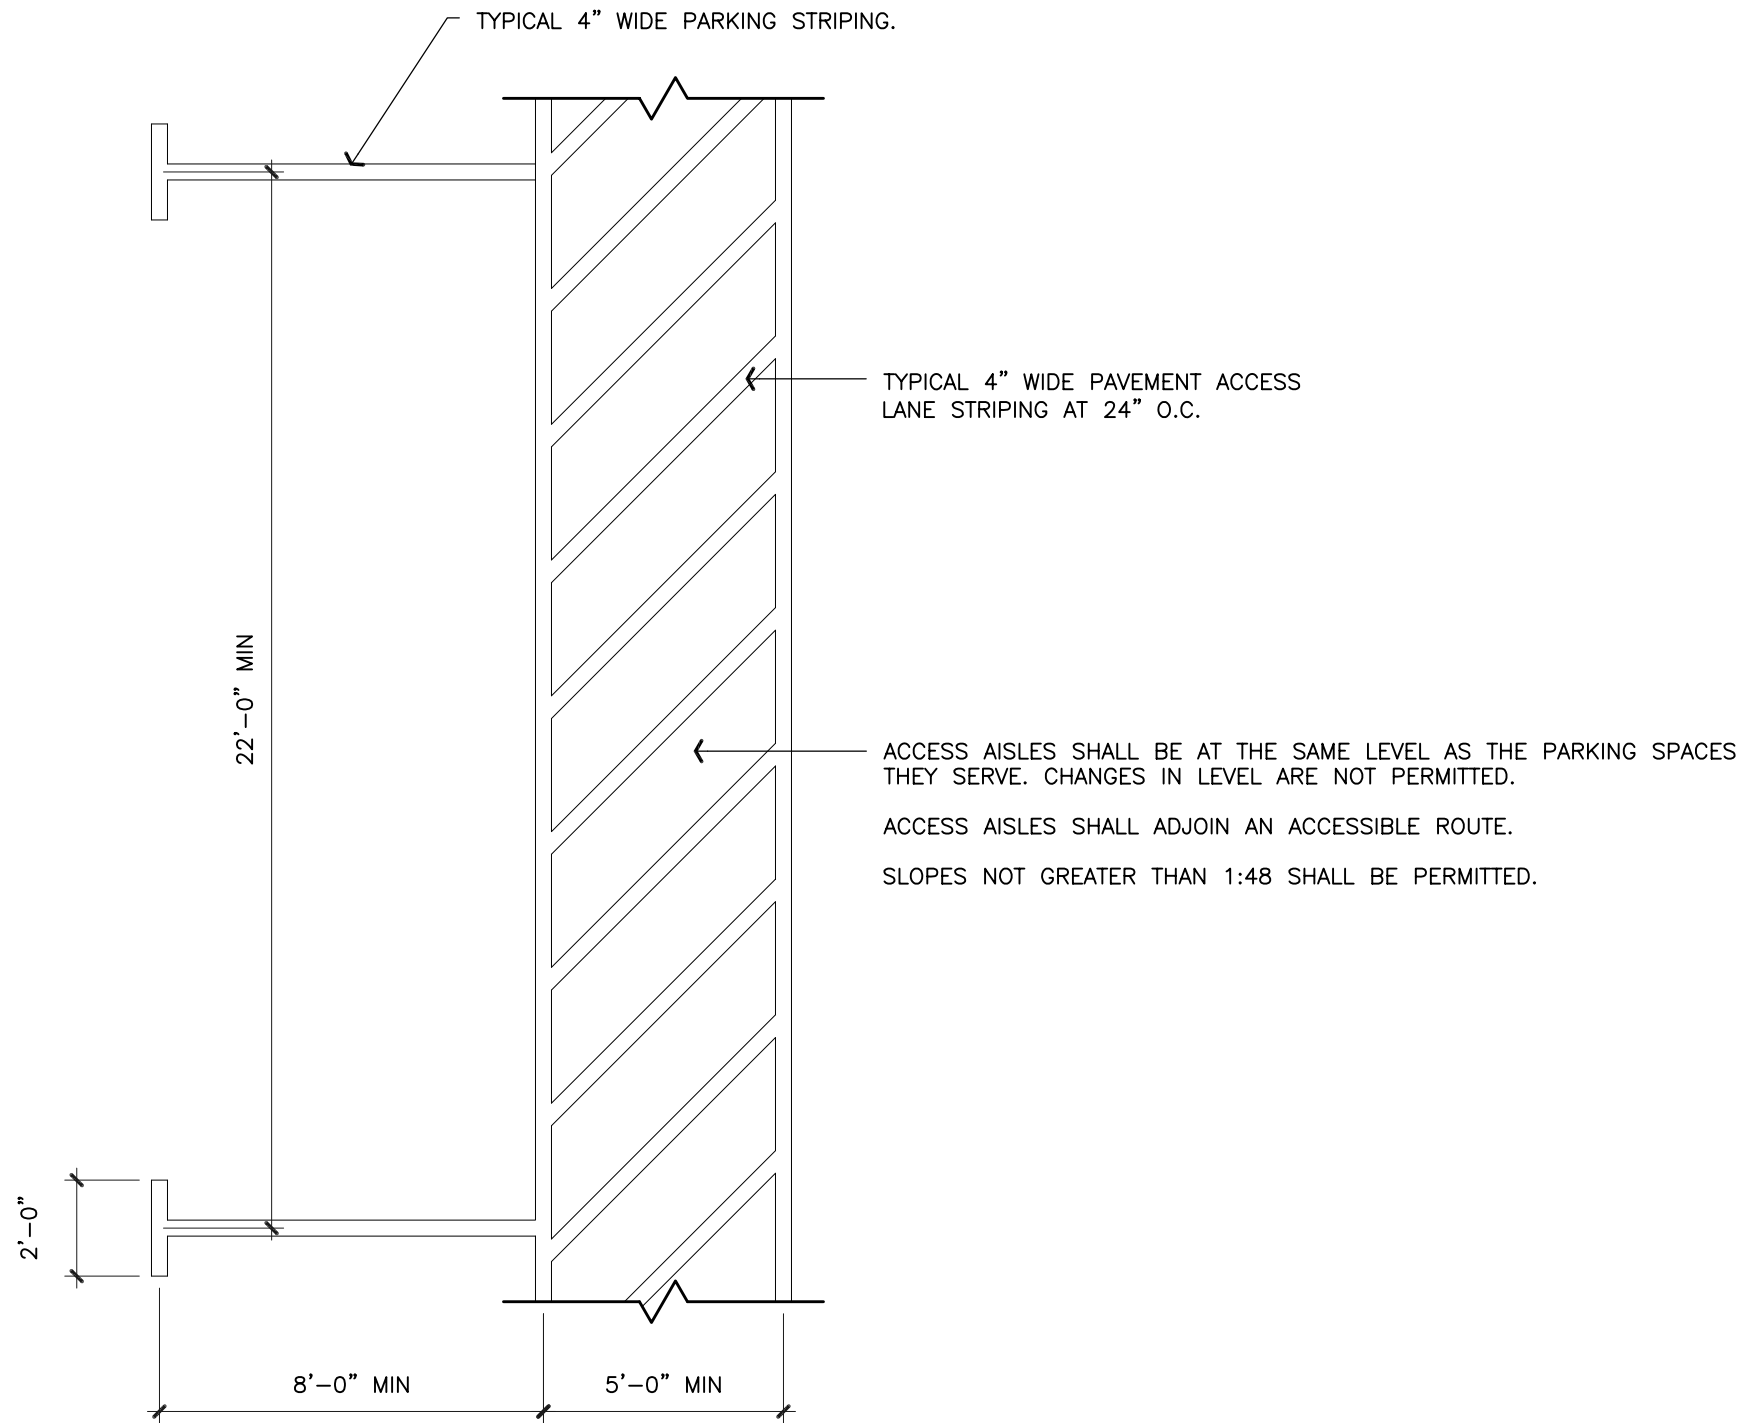

ADA ACCESSIBLE PARALLEL PARKING AISLE WIDTH FOR CARS

SCALE: 1/4"=1'-0"

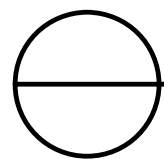

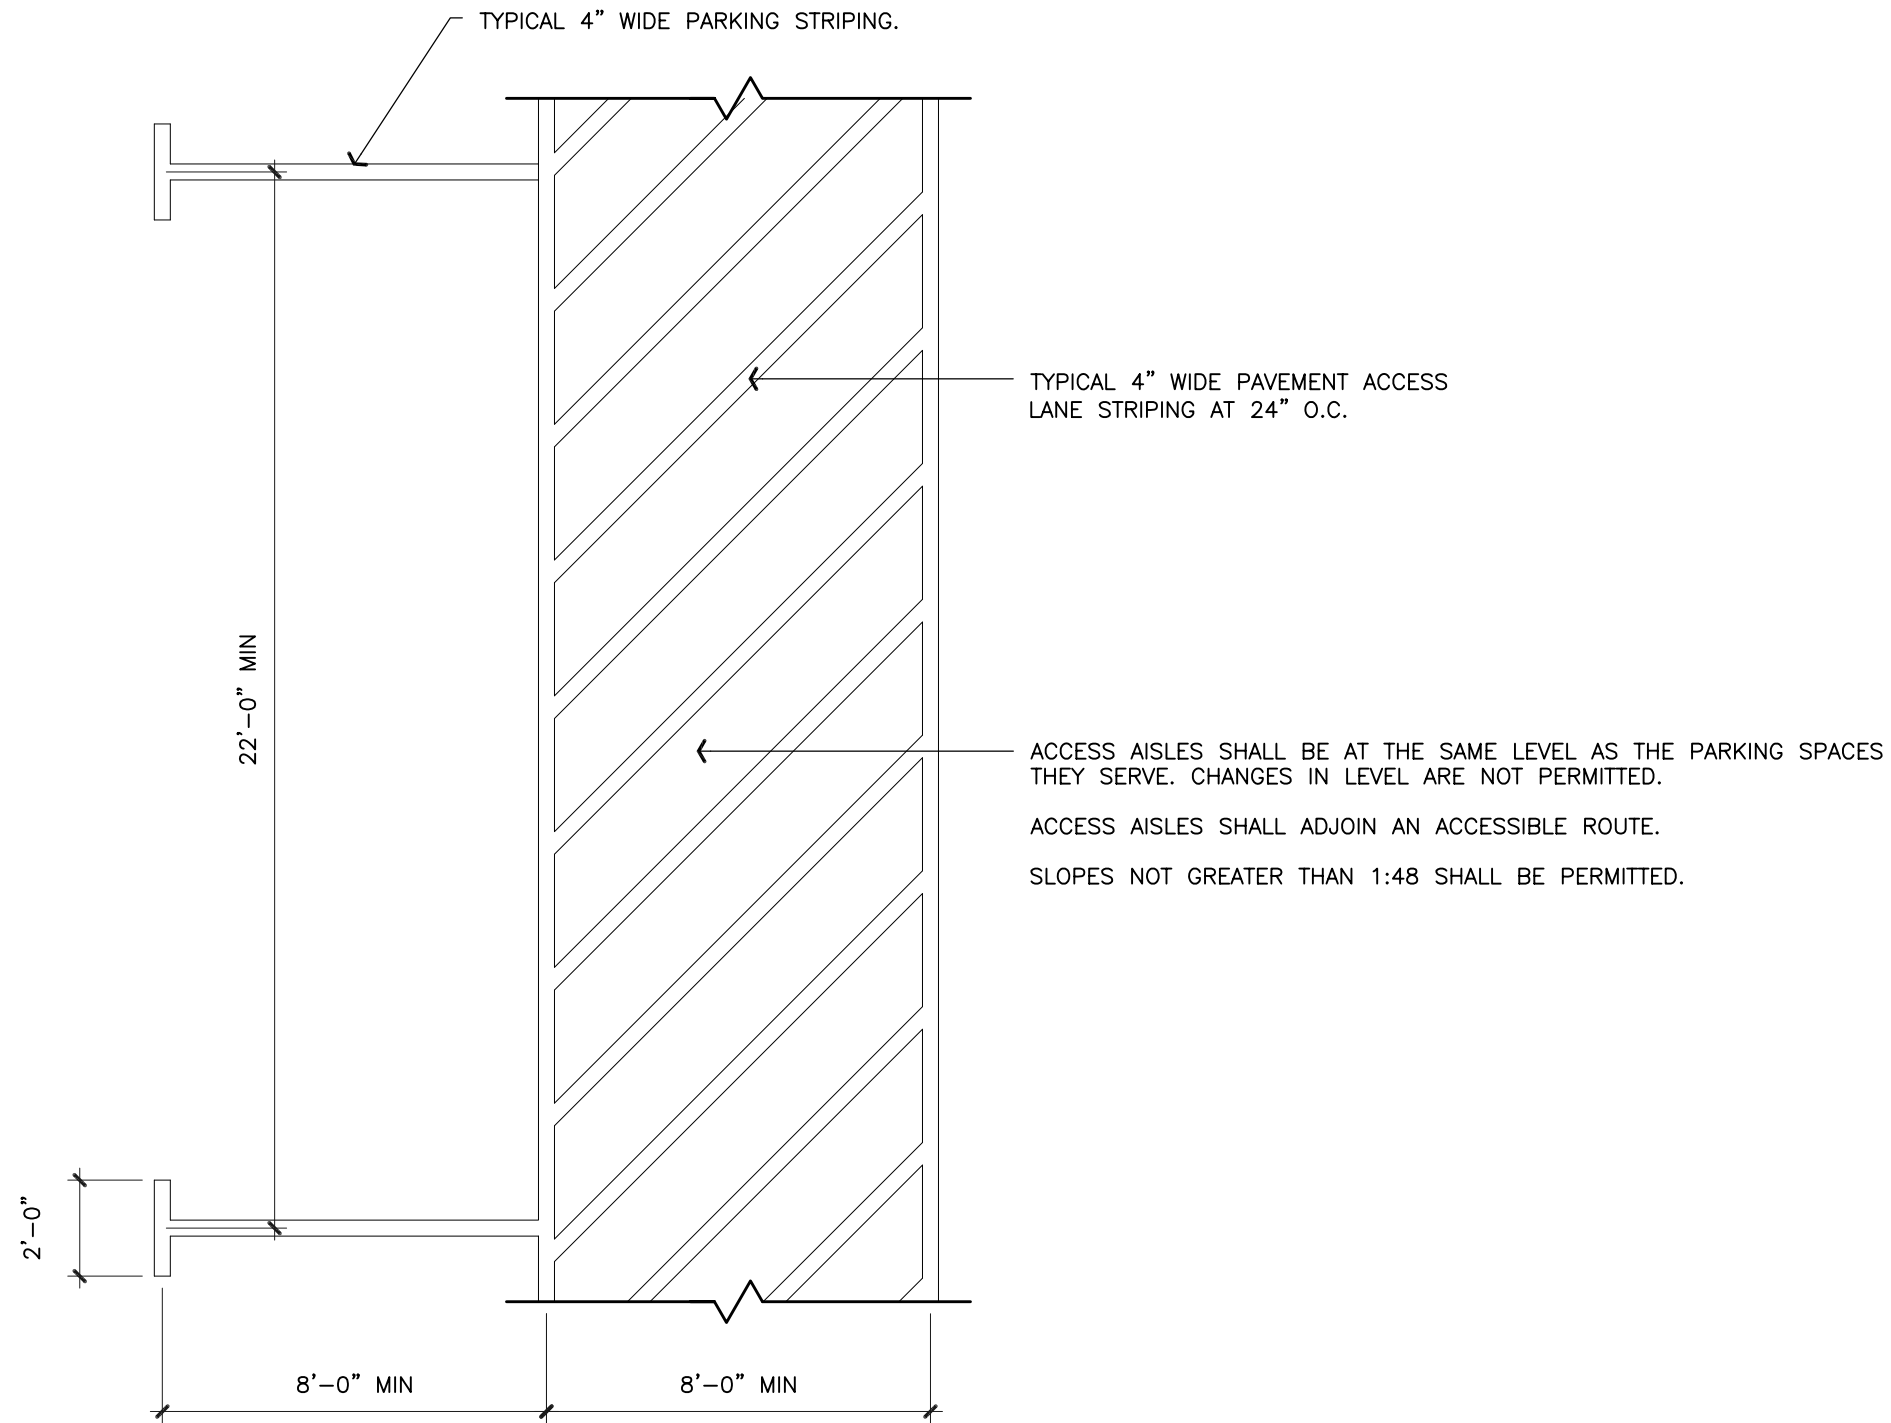

ADA ACCESSIBLE PARALLEL PARKING AISLE WIDTH FOR VANS

SCALE: 1/4"=1'-0"