


NOTES:

1. WHERE THE SHEET METAL ENCLOSURE OVERLAPS THE BASE FLASHING AT LEAST 3" [75mm], THE REMOVABLE SHEET METAL COUNTERFLASHING IS NOT REQUIRED.
2. REFER TO THE SHEET METAL SECTION OF THE METAL ROOFING MANUAL FOR JOINERY AND SECUREMENT OPTIONS FOR SHEET METAL.

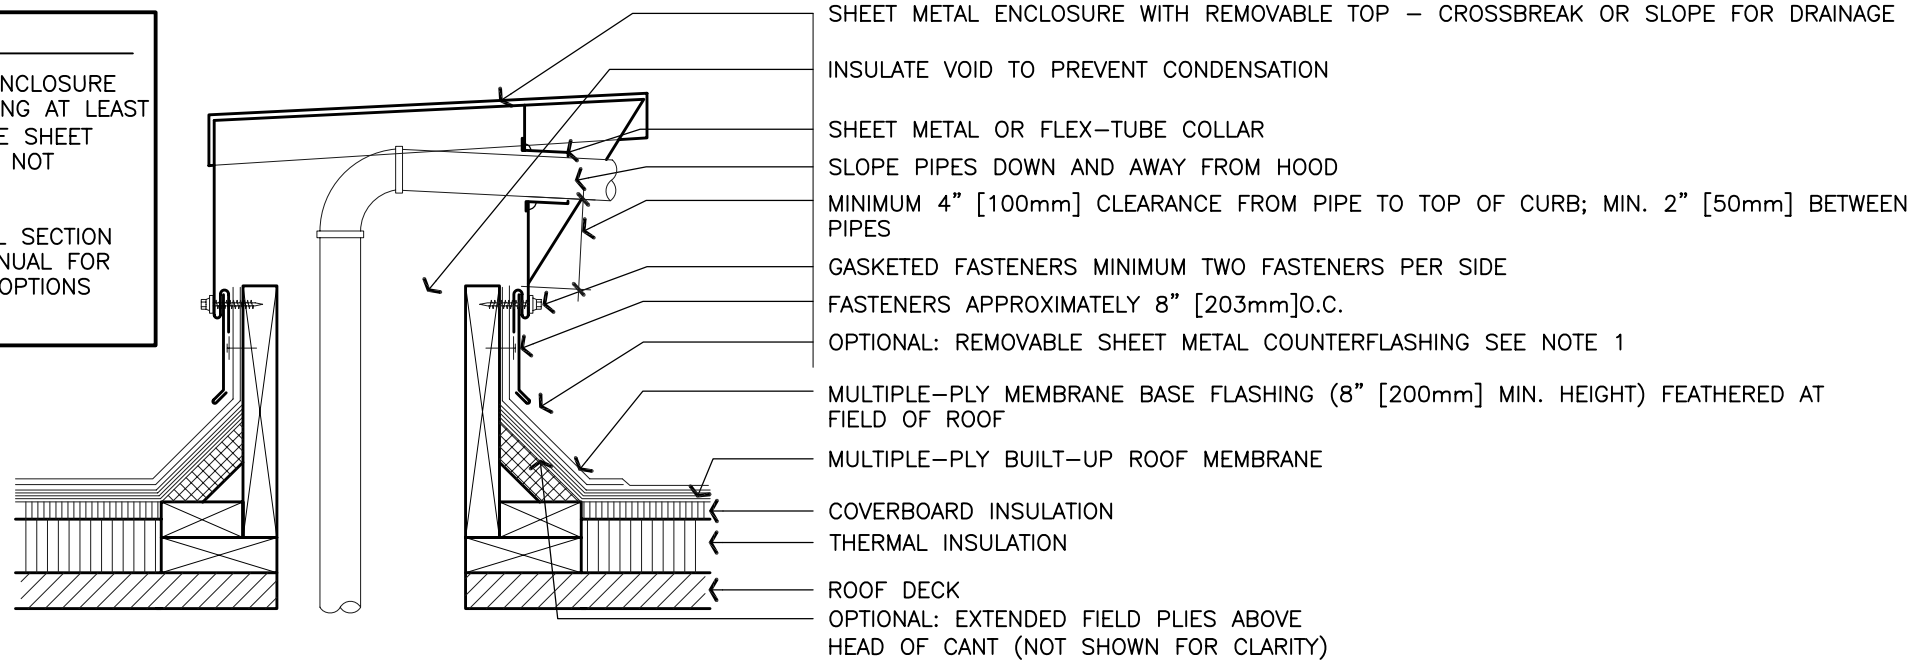

SHEET METAL ENCLOSURE FOR PIPING THROUGH ROOF DECK

SCALE: NTS